





DATE: APRIL 18, 2008
 JOB NO.: 1120
 SHEET: A-2.11
 OF SHEETS: 1

SAN JOAQUIN VALLEY COLLEGE
 ONTARIO MILLS PARKWAY
 ONTARIO, CA

PRELIMINARY FLOOR PLAN

NO.	REVISION

 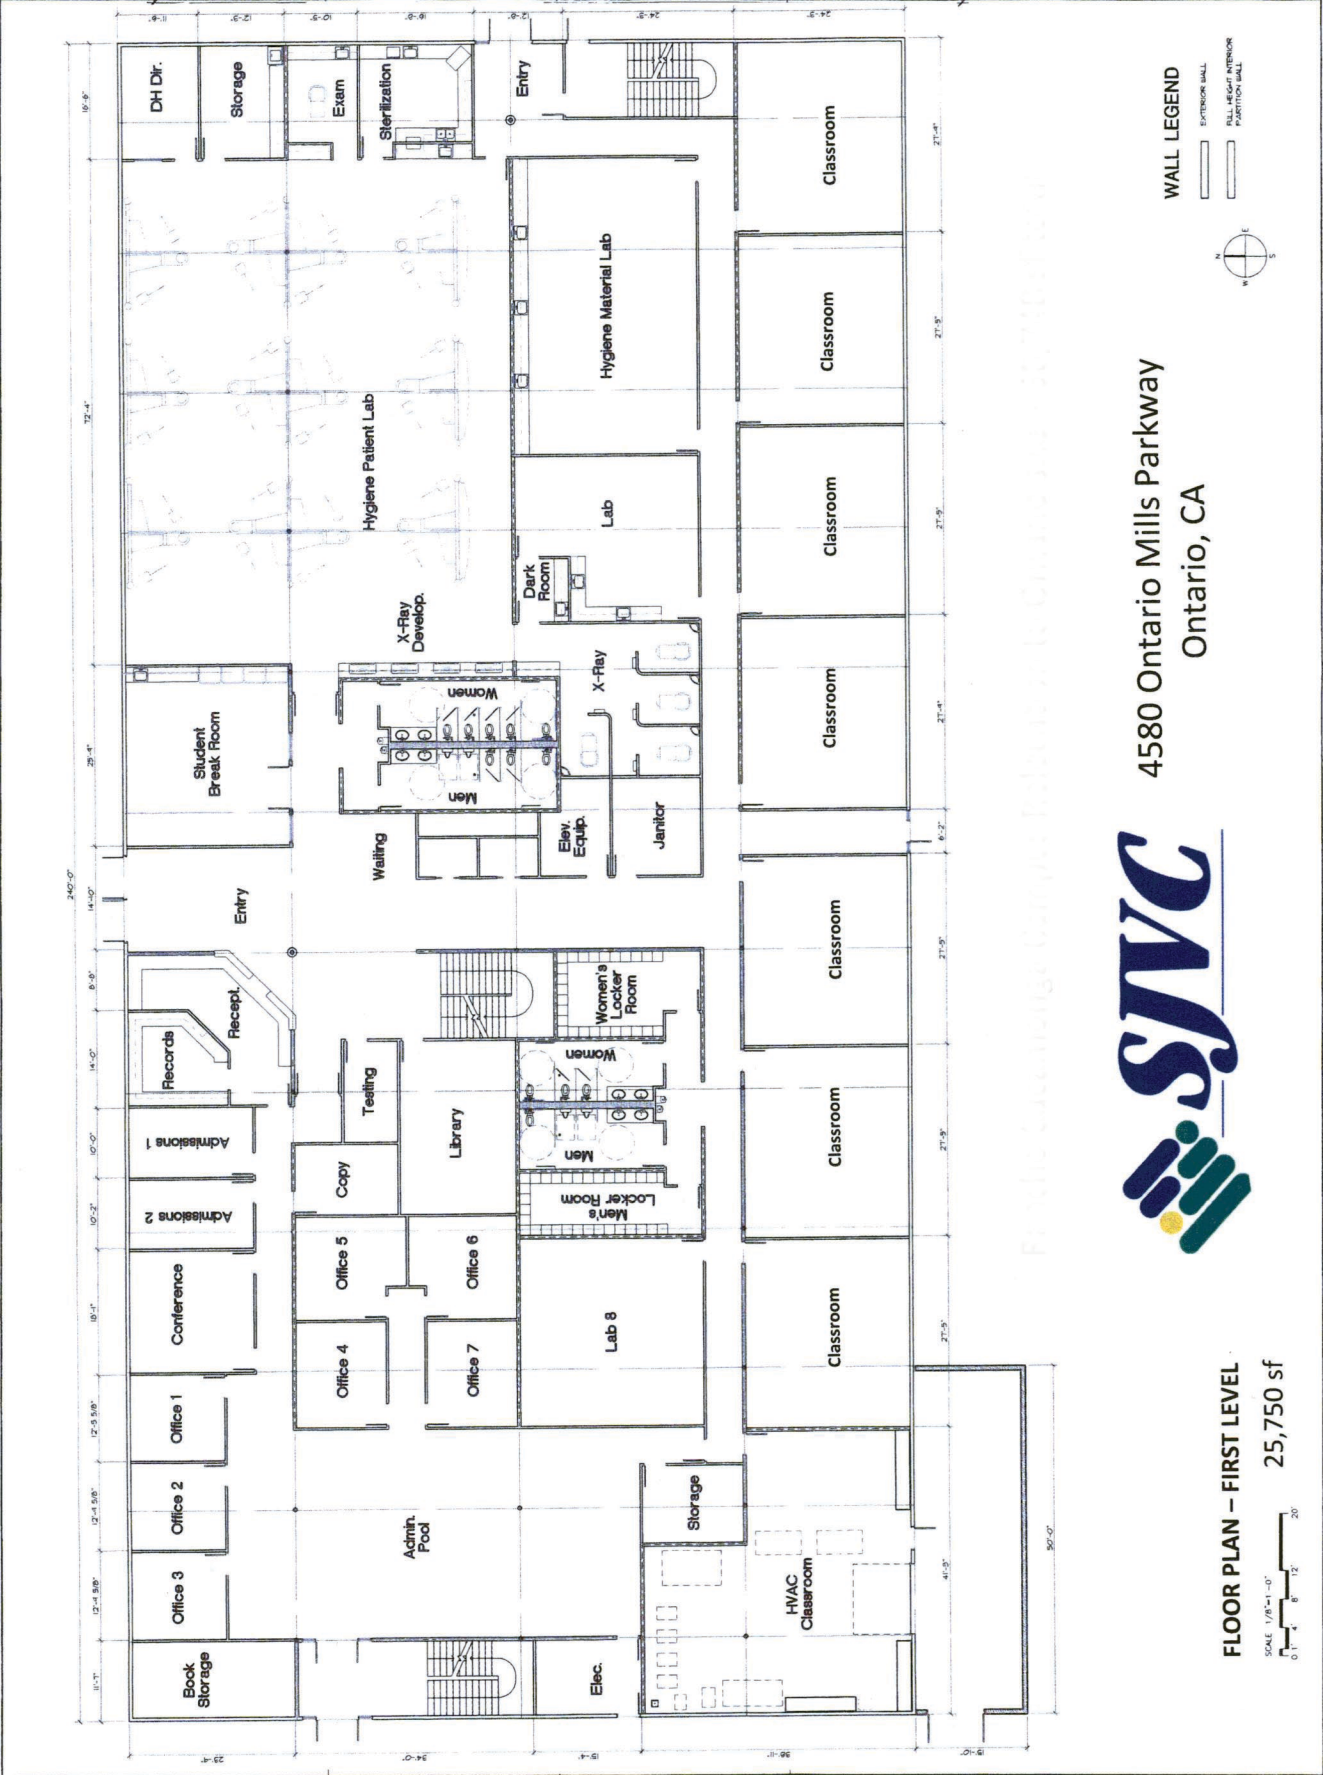

4580 Ontario Mills Parkway
 Ontario, CA

FLOOR PLAN - FIRST LEVEL
 SCALE 1/8"=1'-0"
 25,750 sf



10281 WILSON AVENUE
LUSTERN, CA 92780-7311


SAN JOAQUIN VALLEY COLLEGE
ONTARIO MILLS PARKWAY
ONTARIO, CA

PRELIMINARY FLOOR PLAN

REVISIONS

DATE: APRIL 19, 2009
JOB NO.: 02102
SHEET

A-2.12
OF SHEETS

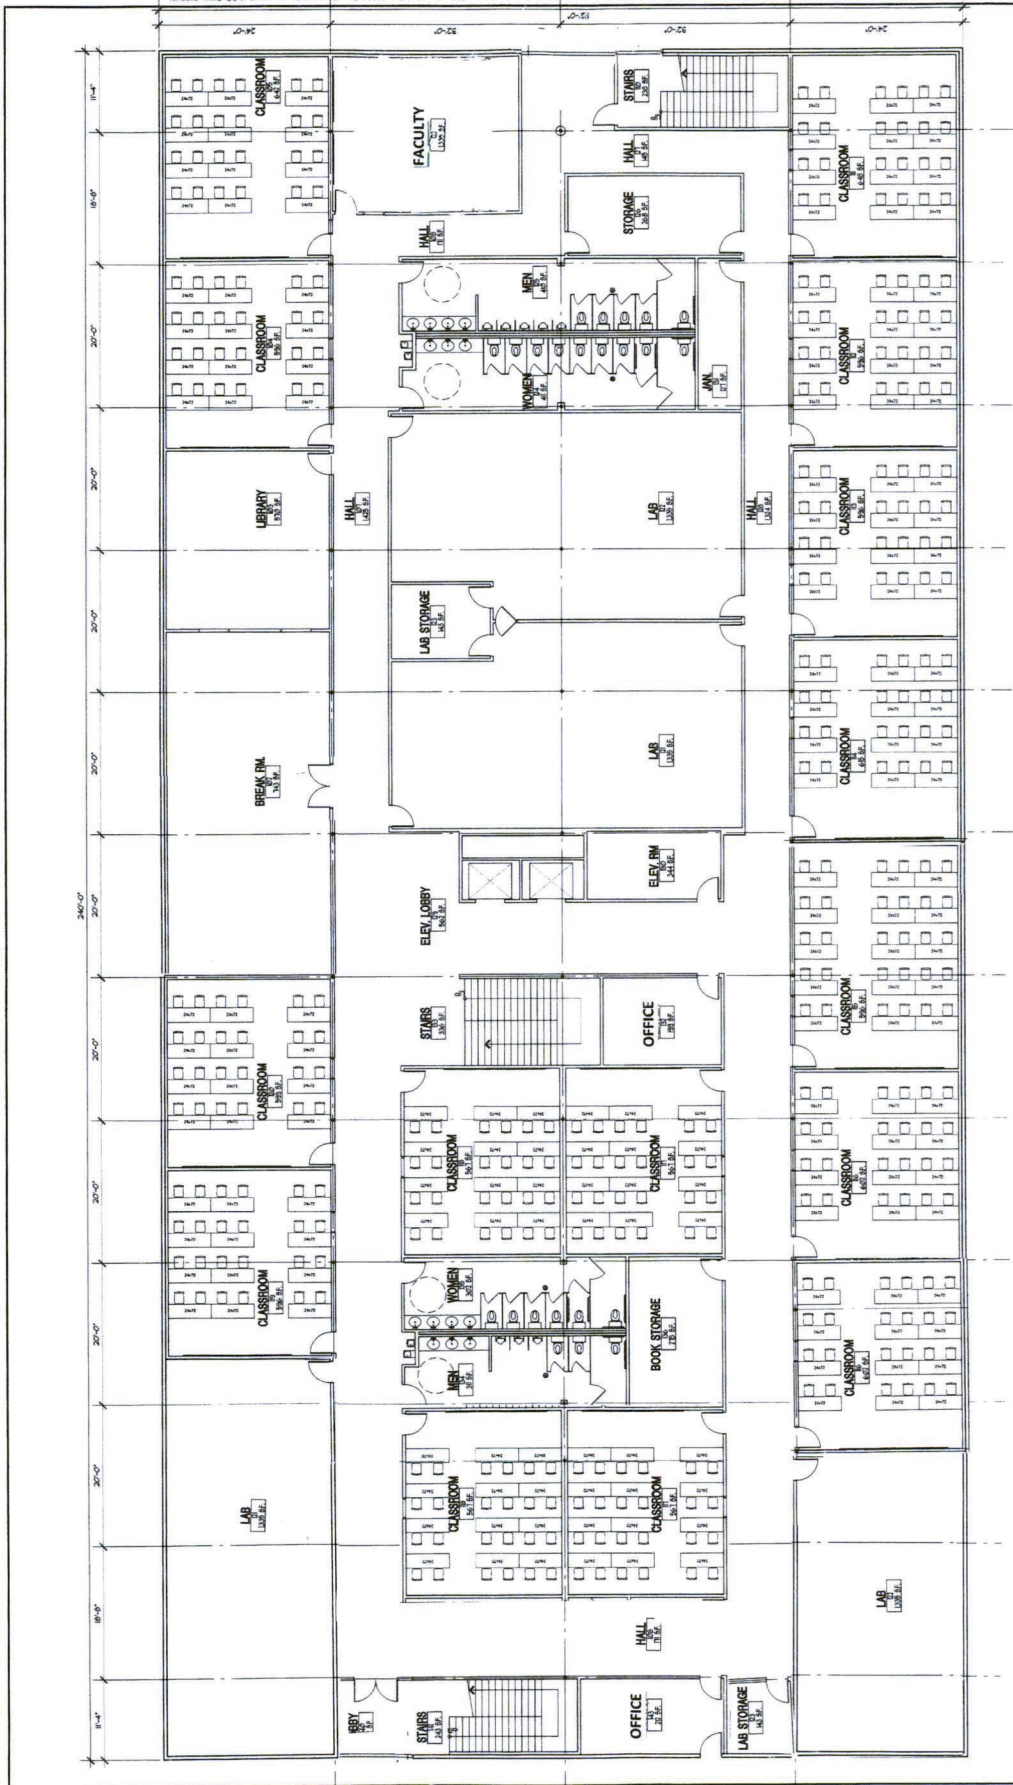

4580 Ontario Mills Parkway
Ontario, CA



FLOOR PLAN – SECOND LEVEL
SCALE: 1/8" = 1'-0"
24,998 sf

